
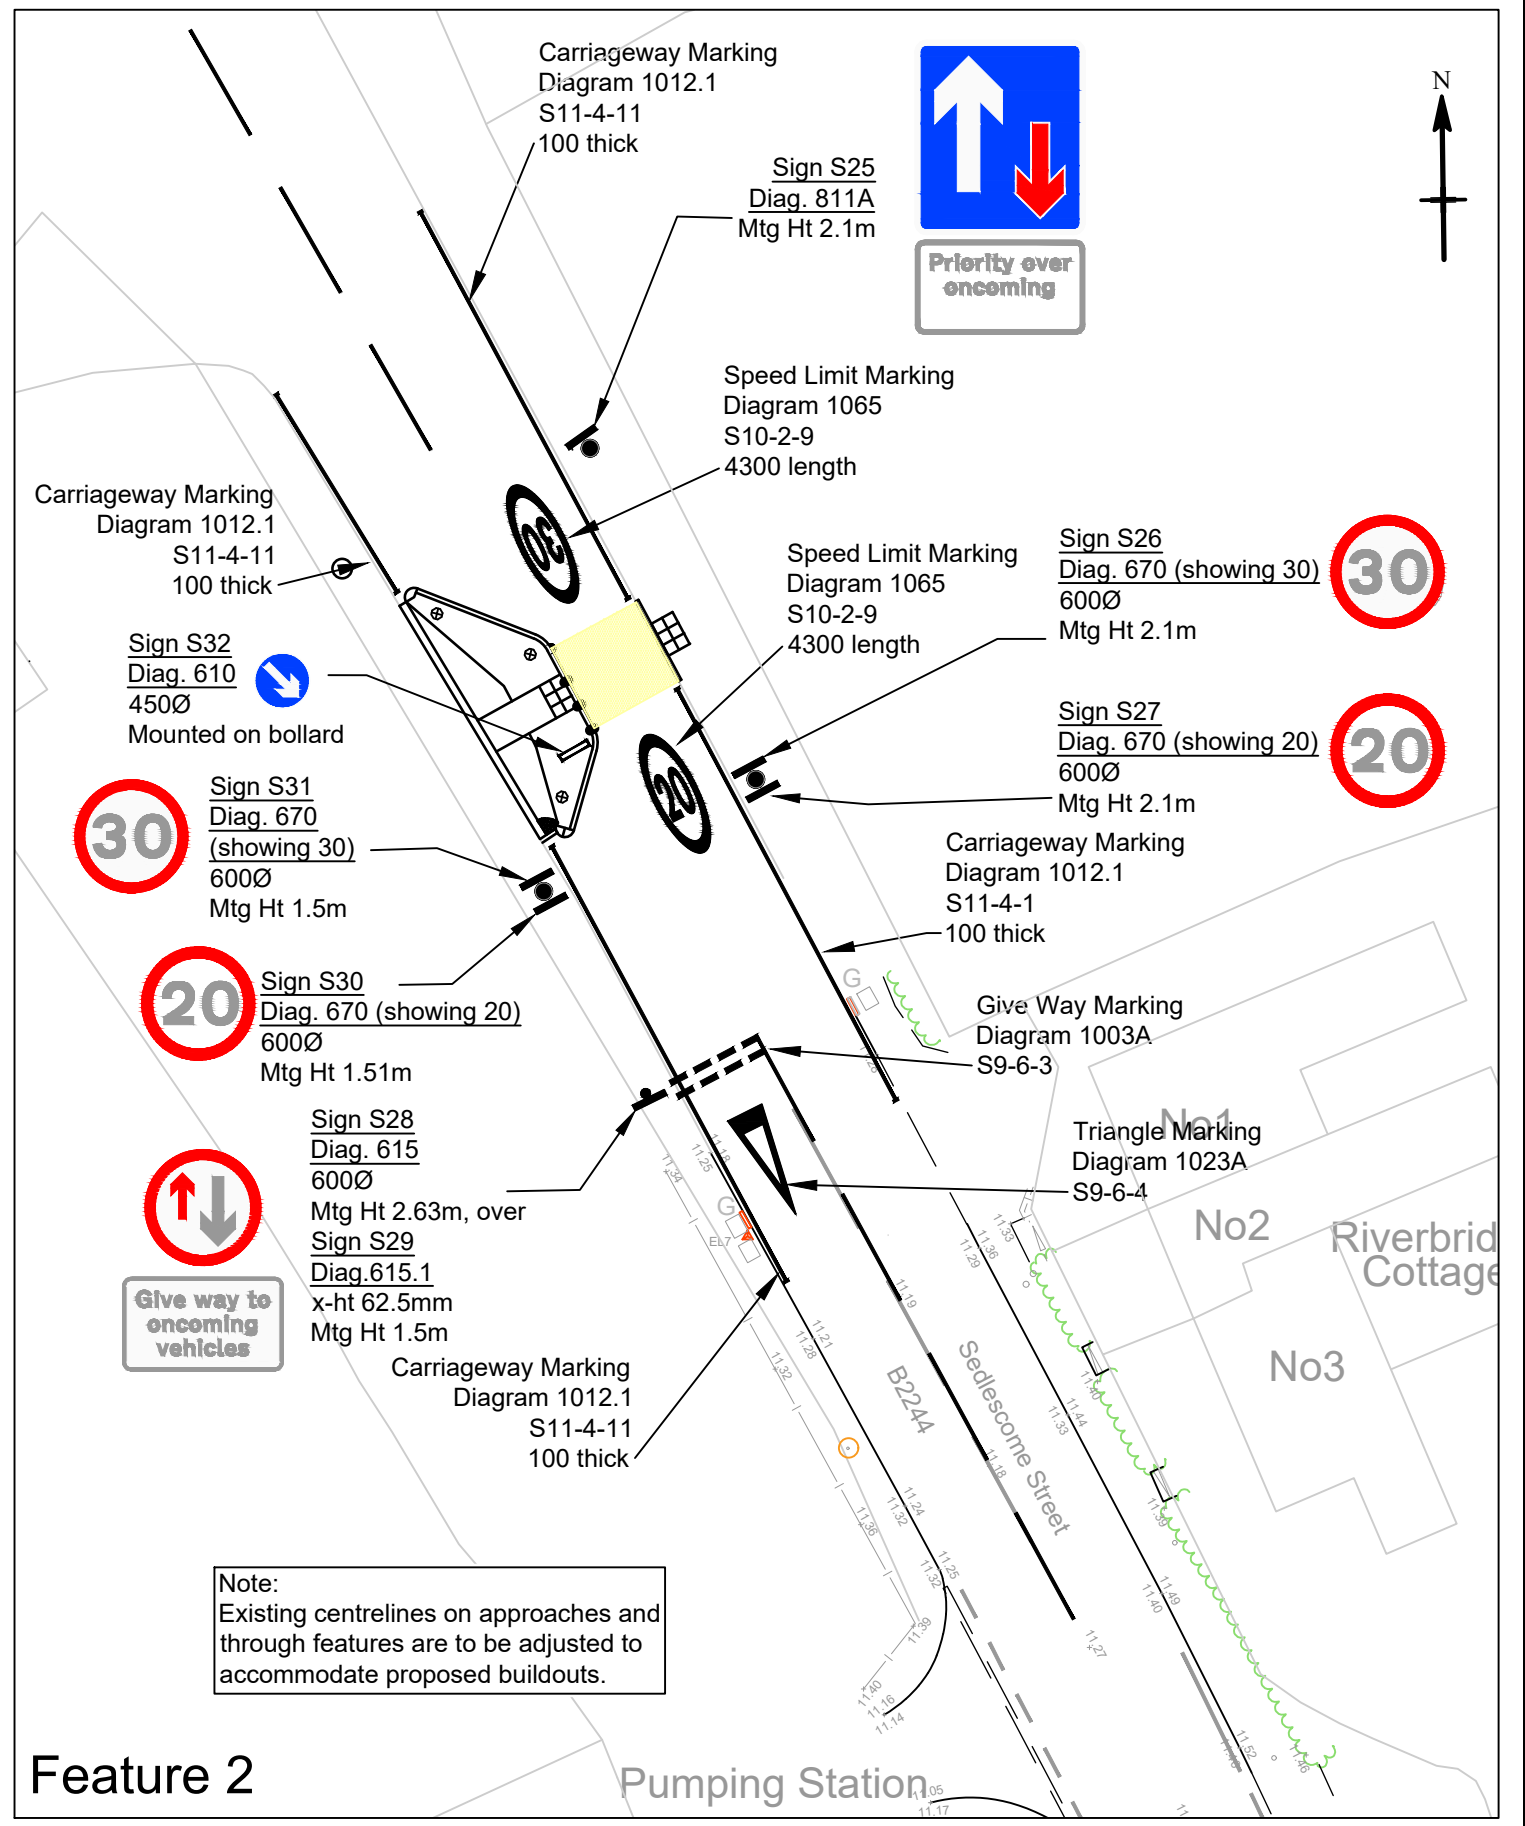


TRAFFIC SIGN SCHEDULE

SIGN DESCRIPTION	Schedule Ref. No.	Sign Diagram No.	Size of Sign (mm)	x-ht	Height to Underside of Sign	Reflectorised	Comments
S25 Priority of movement	S11-2-1	811A	700 x 800	37.5	2.1	Yes	
S26 Speed Limit 30	S10-2-1	670	600		2.1	Yes	Mounted back to back with S26
S27 Speed Limit 20	S10-2-1	670	600		2.1	Yes	Mounted back to back with S25
S28 Give Way	S3-2-9	615	600		2.63	Yes	Mounted over S28
S29 Give Way Plate		615.1		37.5	1.5	Yes	Mounted under S27
S30 Speed Limit 20	S10-2-1	670	600		1.5	Yes	Mounted back to back with S30
S31 Speed Limit 30	S10-2-1	670	600		1.5	Yes	Mounted back to back with S29
S32 Keep Right	S3-2-3	615	450			Yes	Mounted on bollard
S33 Speed Limit 30	S10-2-1	670	600		1.5	Yes	Mounted back to back with existing Diag 671 unrestricted

All signs to be in accordance with the Traffic Signs Regulation & General Directions.

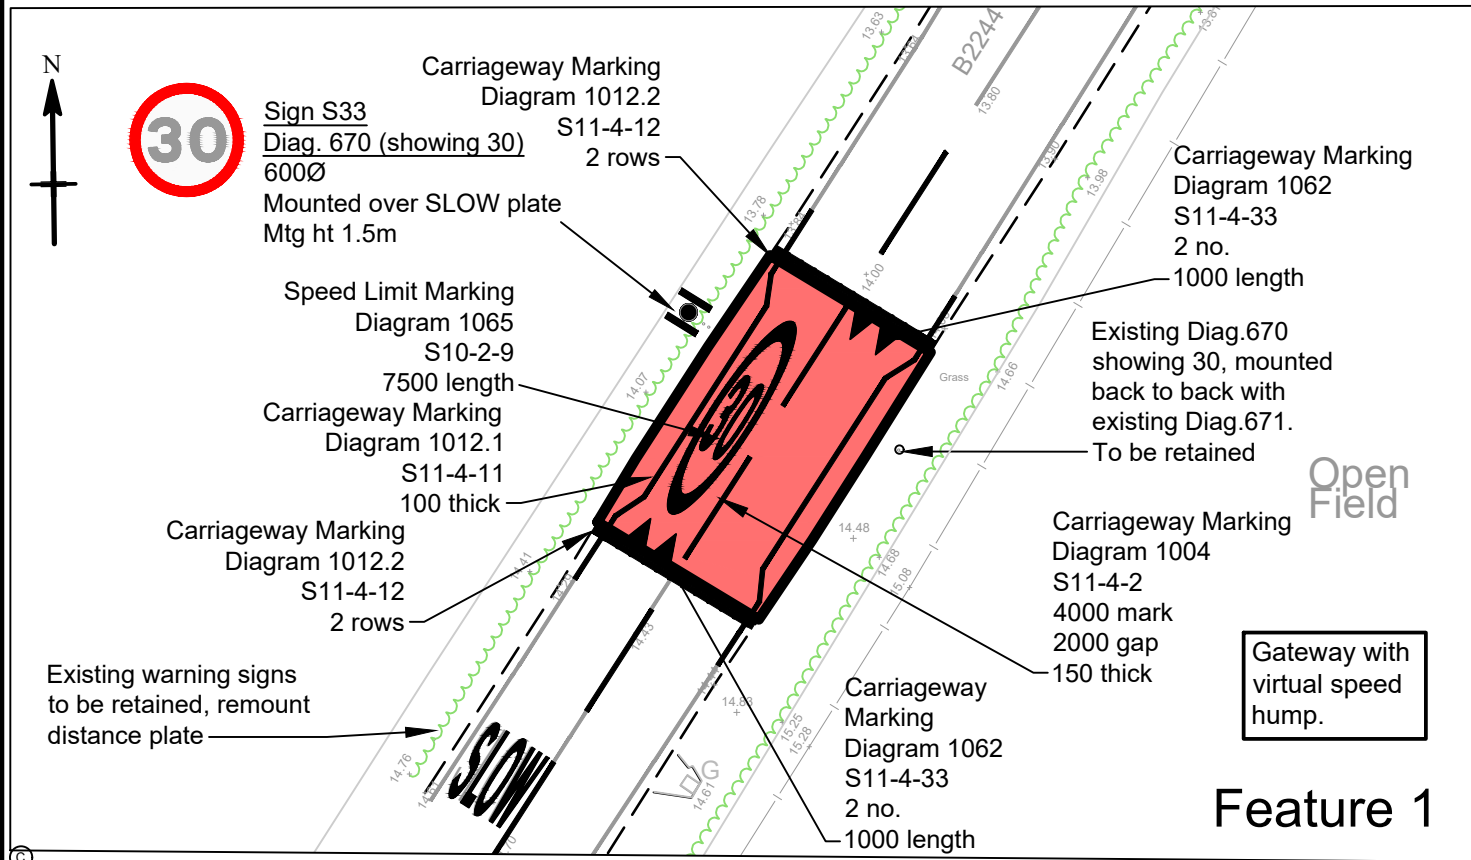

**Evans & Langford**  
Engineering your Environment

- Structural & Civil Engineers
- Land & Building Surveyors
- Geo-Environmental Engineers
- Project Managers
- CDM Consultants
- Contract Administrators

Evans & Langford Consultants Ltd, RB House, The Square, Lenham ME17 2PG  
www.evanslangford.co.uk Tel +44 (0) 1622 690120 mail@evanslangford.co.uk  
Evans & Langford is part of the RB Group

Revisions	Checked	Date
A Amended according to Road Safety Audit comments.	DPM	12/03/2025
B Amended according to Road Safety Audit 2 comments.	DPM	07/10/2025

Sedlescombe Parish Council  
Speed Reduction & Traffic Calming Scheme

Scale 1:250  
A3

Drawn KM  
Date Dec 24  
Checked DPM  
Date Dec 24  
Approved  
Date

Signage & Marking Sheet 1

Drg No. 16078/18  
Rev. B