


Feature 5

TRAFFIC SIGN SCHEDULE

SIGN DESCRIPTION	Schedule Ref. No.	Sign Diagram No.	Size of Sign (mm)	x-ht	Height to Underside of Sign	Reflectorised	Comments
S1 Speed Limit 40'	S10-2-1	670	600		1.5	Yes	Mounted back to back with S2
S2 Speed Limit 50'	S10-2-1	670	600		1.5	Yes	Mounted back to back with S1
S3 Speed Limit 40'	S10-2-1	670	600		1.5	Yes	Mounted back to back with S4
S4 Speed Limit 50'	S10-2-1	670	600		1.5	Yes	Mounted back to back with S3
S5 Give Way	S3-2-9	615	600		2.63	Yes	Mounted over S6
S6 Give Way Plate		615.1		37.5	1.5	Yes	Mounted under S5
S7 Speed Limit 20'	S10-2-1	670	600			Yes	Mounted over S8
S8 Village Sign	S11-2-81	2402.1		37.5	1.5	Yes	
S9 Speed Limit 40'	S10-2-1	670	600		2.1	Yes	Mounted back to back with S7
S10 Keep Right	S3-2-3	615	450			Yes	Mounted on bollard
S11 Speed Limit 20'	S10-2-1	670	600			Yes	Mounted over S12
S12 Village Sign	S11-2-81	2402.1		37.5	1.5	Yes	
S13 Speed Limit 40'	S10-2-1	670	600		2.1	Yes	Mounted back to back with S11
S14 Priority of movement	S11-2-1	811A	700 x 800	37.5	2.1	Yes	

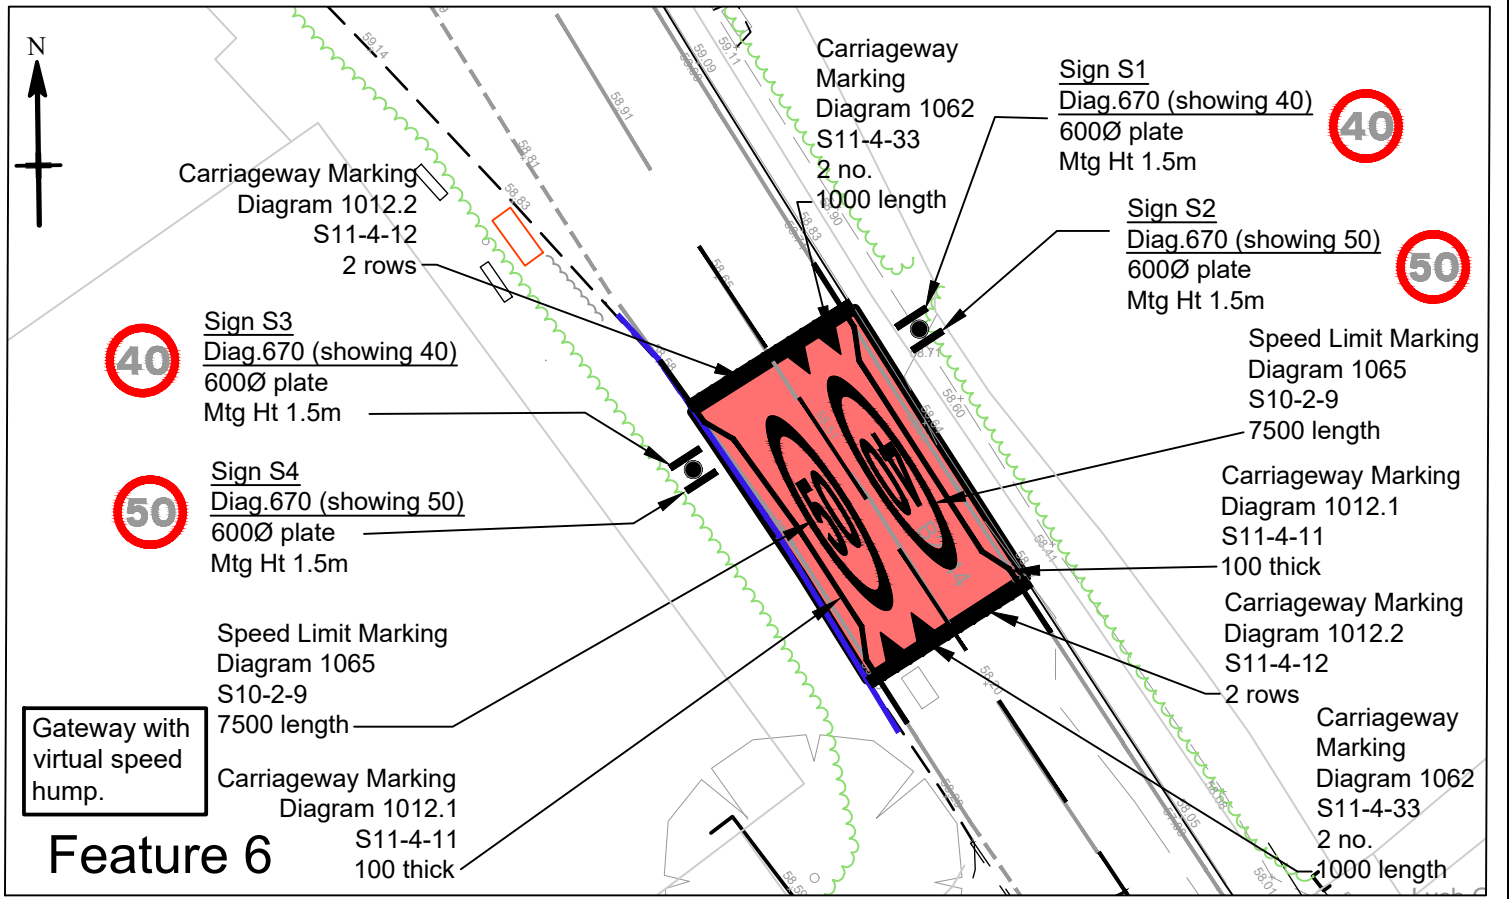

Feature 6

Evans & Langford
Engineering your Environment

- Structural & Civil Engineers
- Land & Building Surveyors
- Geo-Environmental Engineers
- Project Managers
- CDM Consultants
- Contract Administrators

Evans & Langford Consultants Ltd, RB House, The Square, Lenham ME17 2PG
www.evanslangford.co.uk Tel +44 (0) 1622 690120 mail@evanslangford.co.uk
Evans & Langford is part of the RB Group

Revisions	Checked	Date
A Amended according to Road Safety Audit comments.	DPM	12/03/2025
B Amended according to Road Safety Audit 2 comments.	DPM	07/10/2025

Sedlescombe Parish Council
Speed Reduction & Traffic Calming Scheme

Signage & Marking Sheet 3

Scale: 1:250
A3

Drawn: KM
Date: Dec 24

Checked: DPM
Date: Dec 24

Approved: [Signature]
Date: [Date]

Drg No. 16078/20
Rev. B