


Feature 1

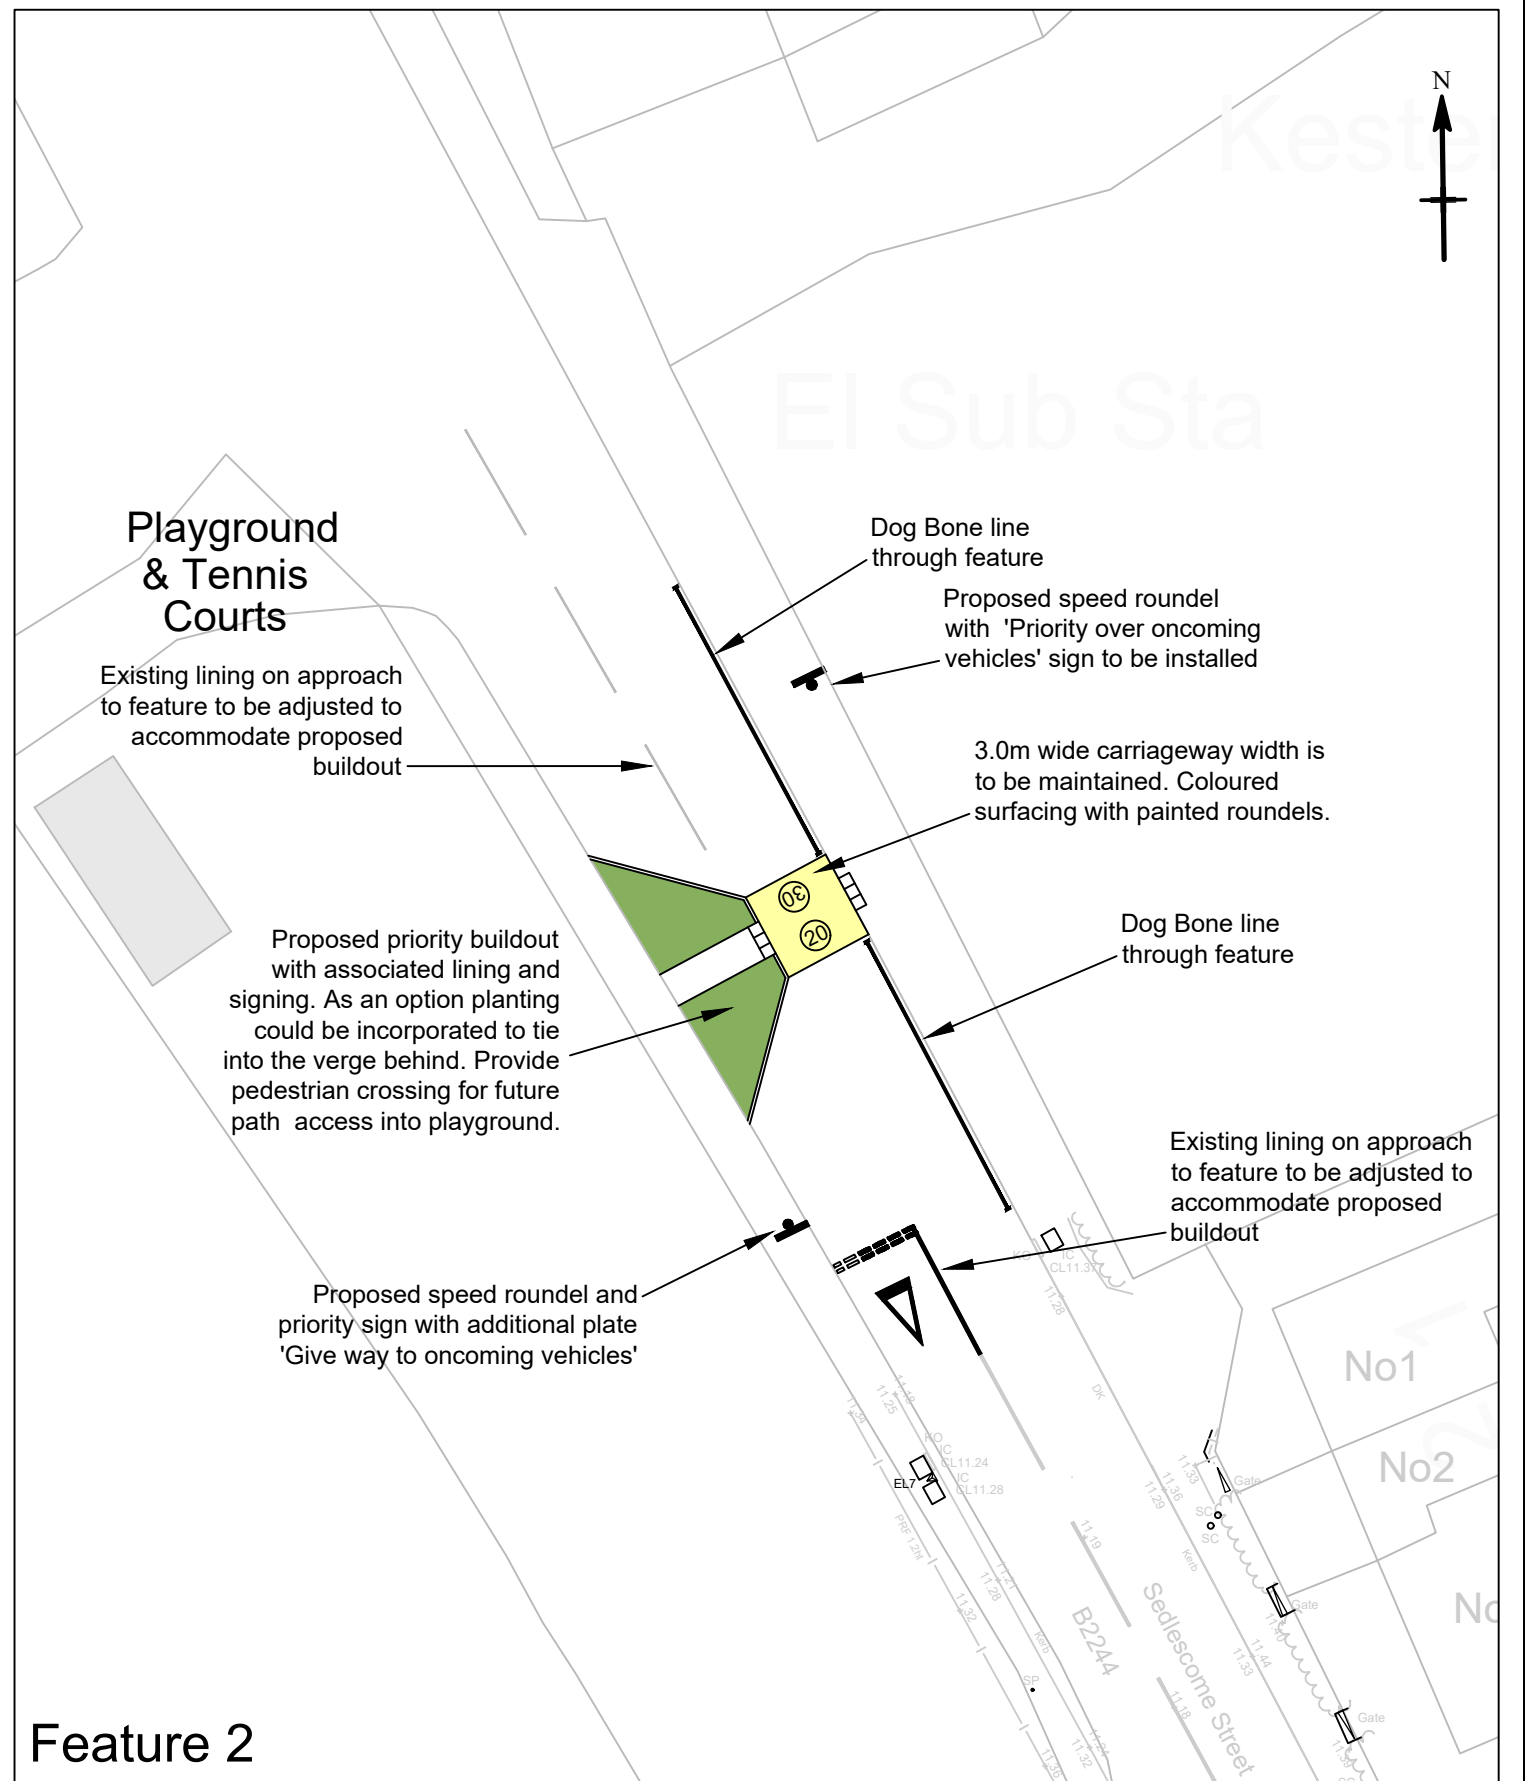

Feature 2

<p>Evans & Langford Engineering your Environment</p> <p>♦ Structural & Civil Engineers ♦ Project Managers ♦ Land & Building Surveyors ♦ CDM Consultants ♦ Geo-Environmental Engineers ♦ Contract Administrators</p> <p>Evans & Langford Consultants Ltd, RB House, The Square, Lenham ME17 2PG www.evanslangford.co.uk Tel +44 (0) 1622 690120 mail@evanslangford.co.uk Evans & Langford is part of the RB Group</p>	<p>Revisions</p> <table border="1" style="width: 100%; border-collapse: collapse;"> <tr> <td style="width: 5%;">A</td> <td style="width: 75%;">Plans updated following site meeting with Council.</td> <td style="width: 10%;">Checked</td> <td style="width: 10%;">Date</td> </tr> <tr> <td></td> <td></td> <td>DPM</td> <td>19/11/2024</td> </tr> </table>	A	Plans updated following site meeting with Council.	Checked	Date			DPM	19/11/2024	<p>Sedlescombe Parish Council</p> <p>Speed Reduction & Traffic Calming Scheme</p>	<p>Scale</p> <p>1:250</p> <p>● A3</p>	<p>Drawn KM</p> <p>Date Mar 24</p> <p>Checked DPM</p> <p>Date Apr 24</p> <p>Approved</p> <p>Date</p>	
	A	Plans updated following site meeting with Council.	Checked	Date									
		DPM	19/11/2024										
<p>Feature Details - Sheet 1 of 3</p>			<p>Drg No. 16078/15</p>	<p>Rev. A</p>									